

DRAFT

DESIGN COMMITTEE SELECTED ELEMENTS


IMAGE EXAMPLES REFLECTING DESIGN IDEAS




**MID-BLOCK LIGHT STANDARD
14' MOUNTING HEIGHT**



BENCHES

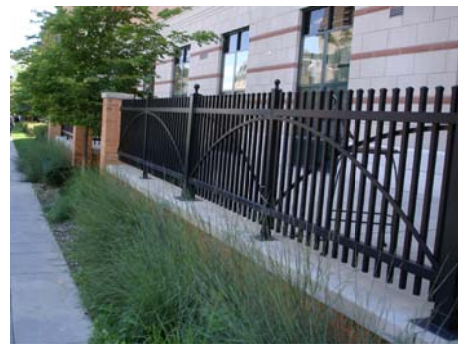

SCREEN FENCES

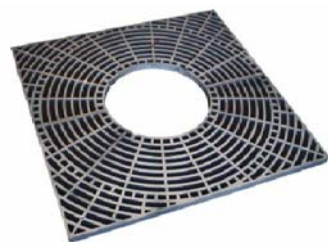

TREE GRATES



TRASH RECEPTACLES



BIKE RACKS



**INTERSECTION LIGHT STANDARD
16' MOUNTING HEIGHT**



**RAISED PLANTERS
AT INTERSECTIONS**






ENTRY/MISC




PLANTED MEDIAN EXAMPLES


CROSS SECTIONS

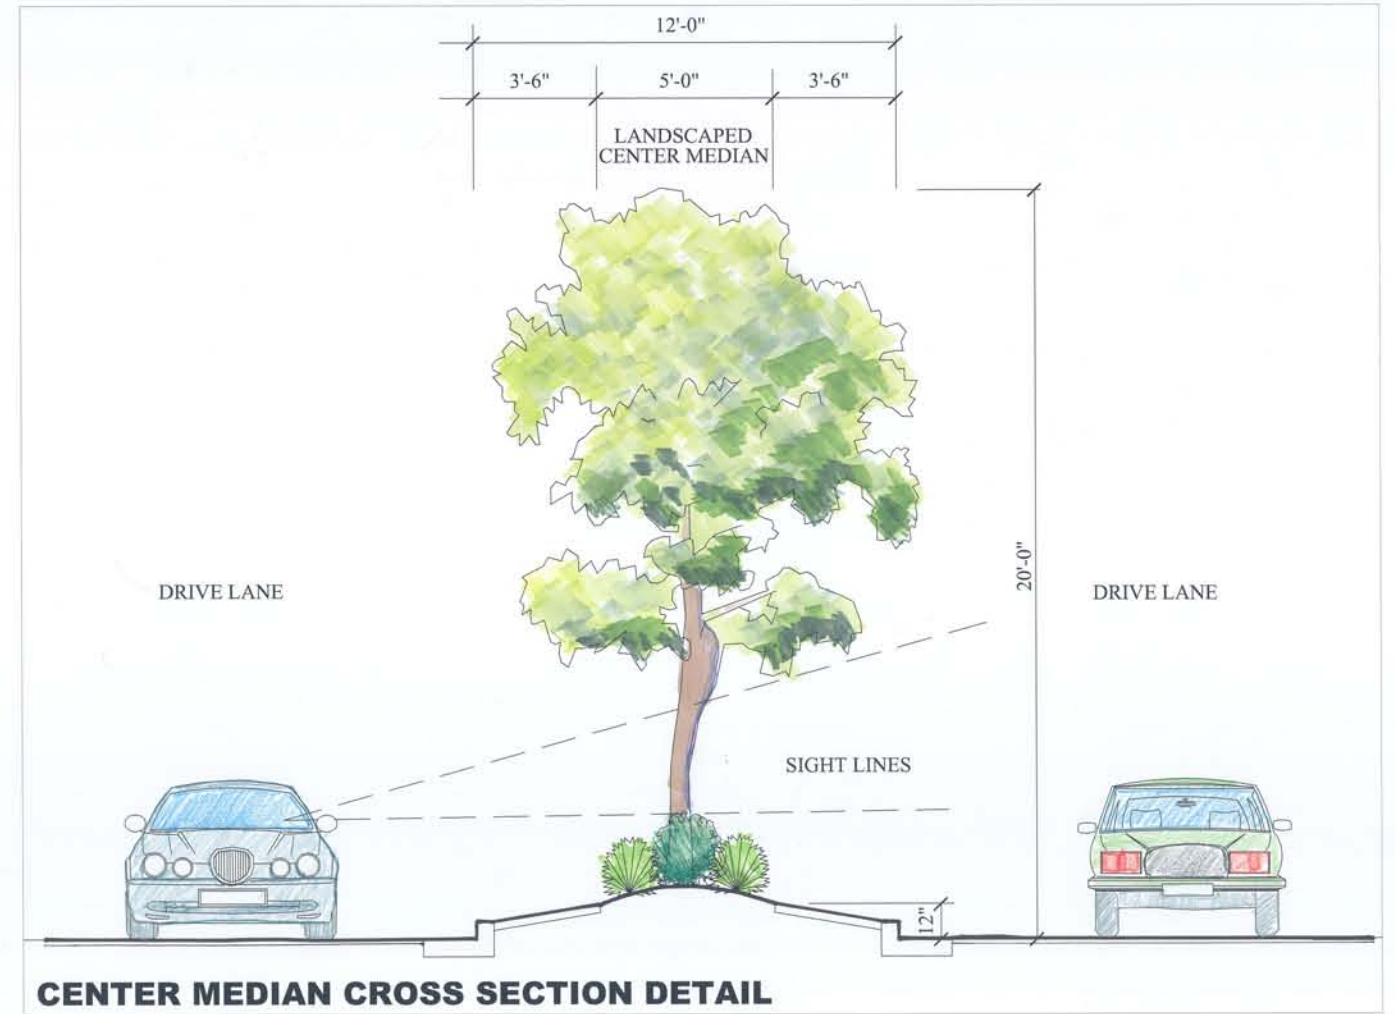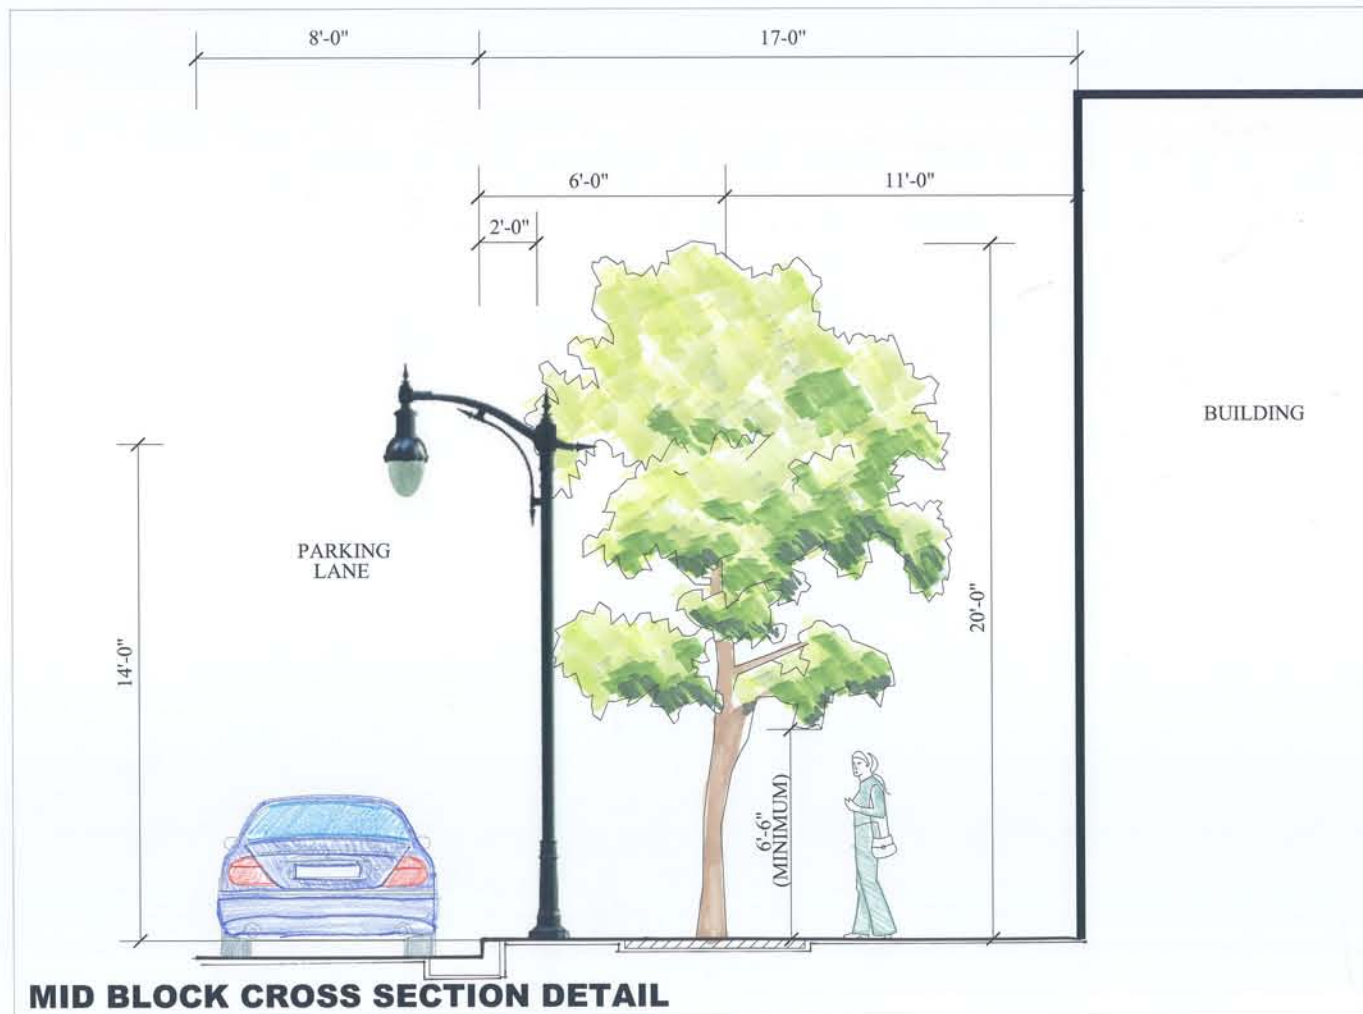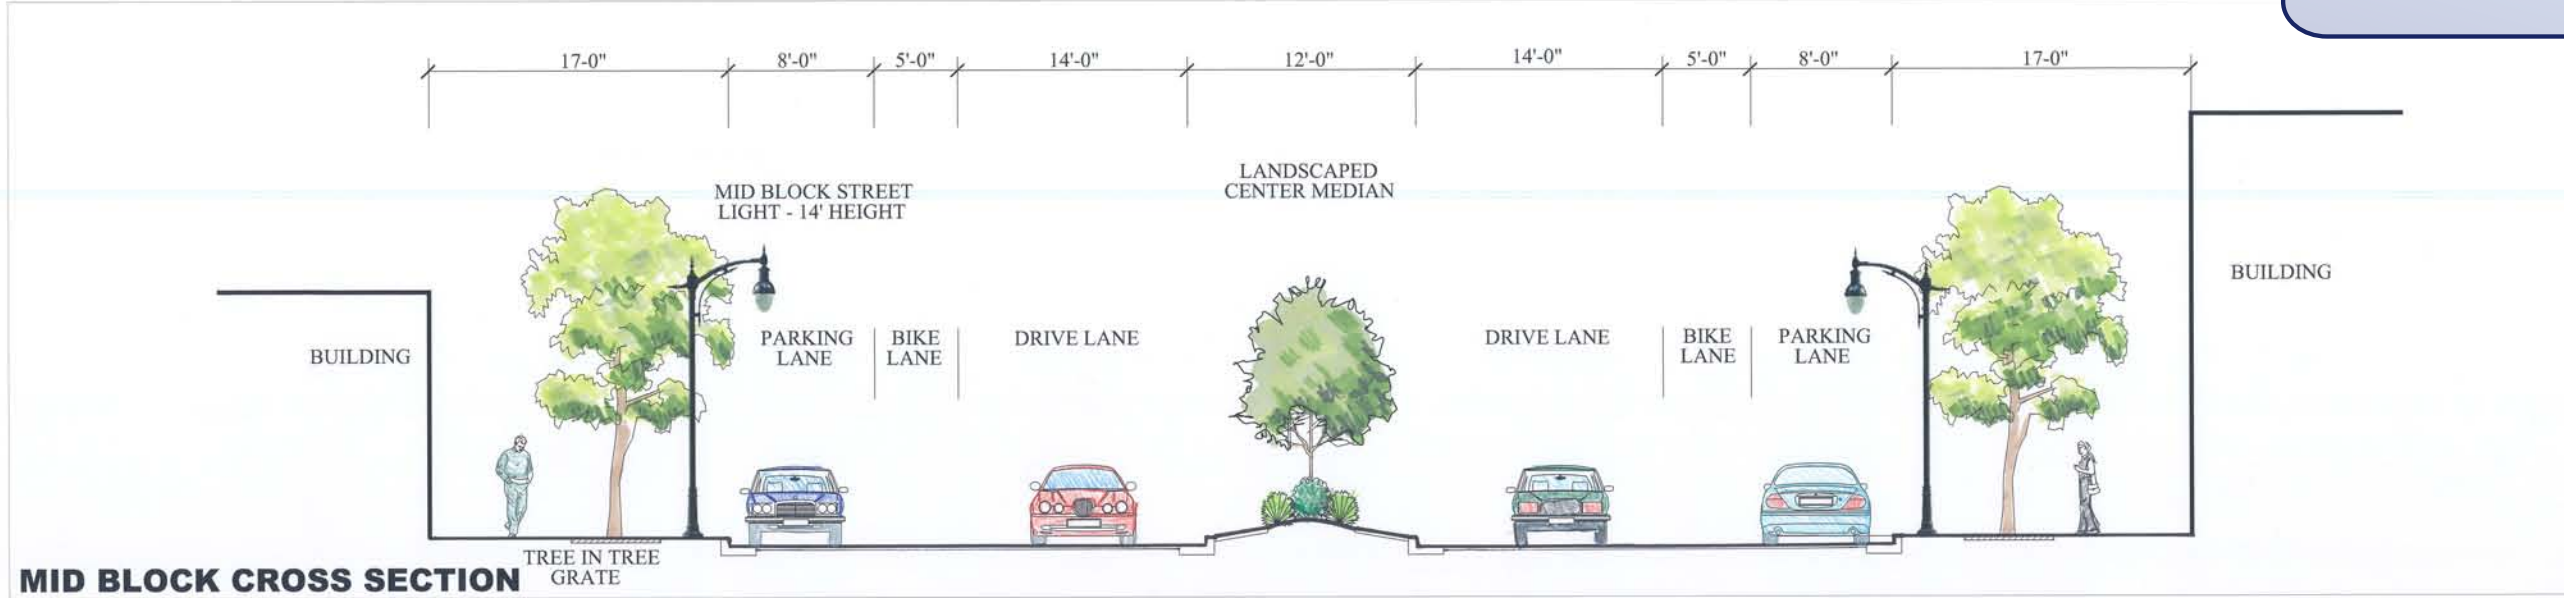


CROSS SECTIONS

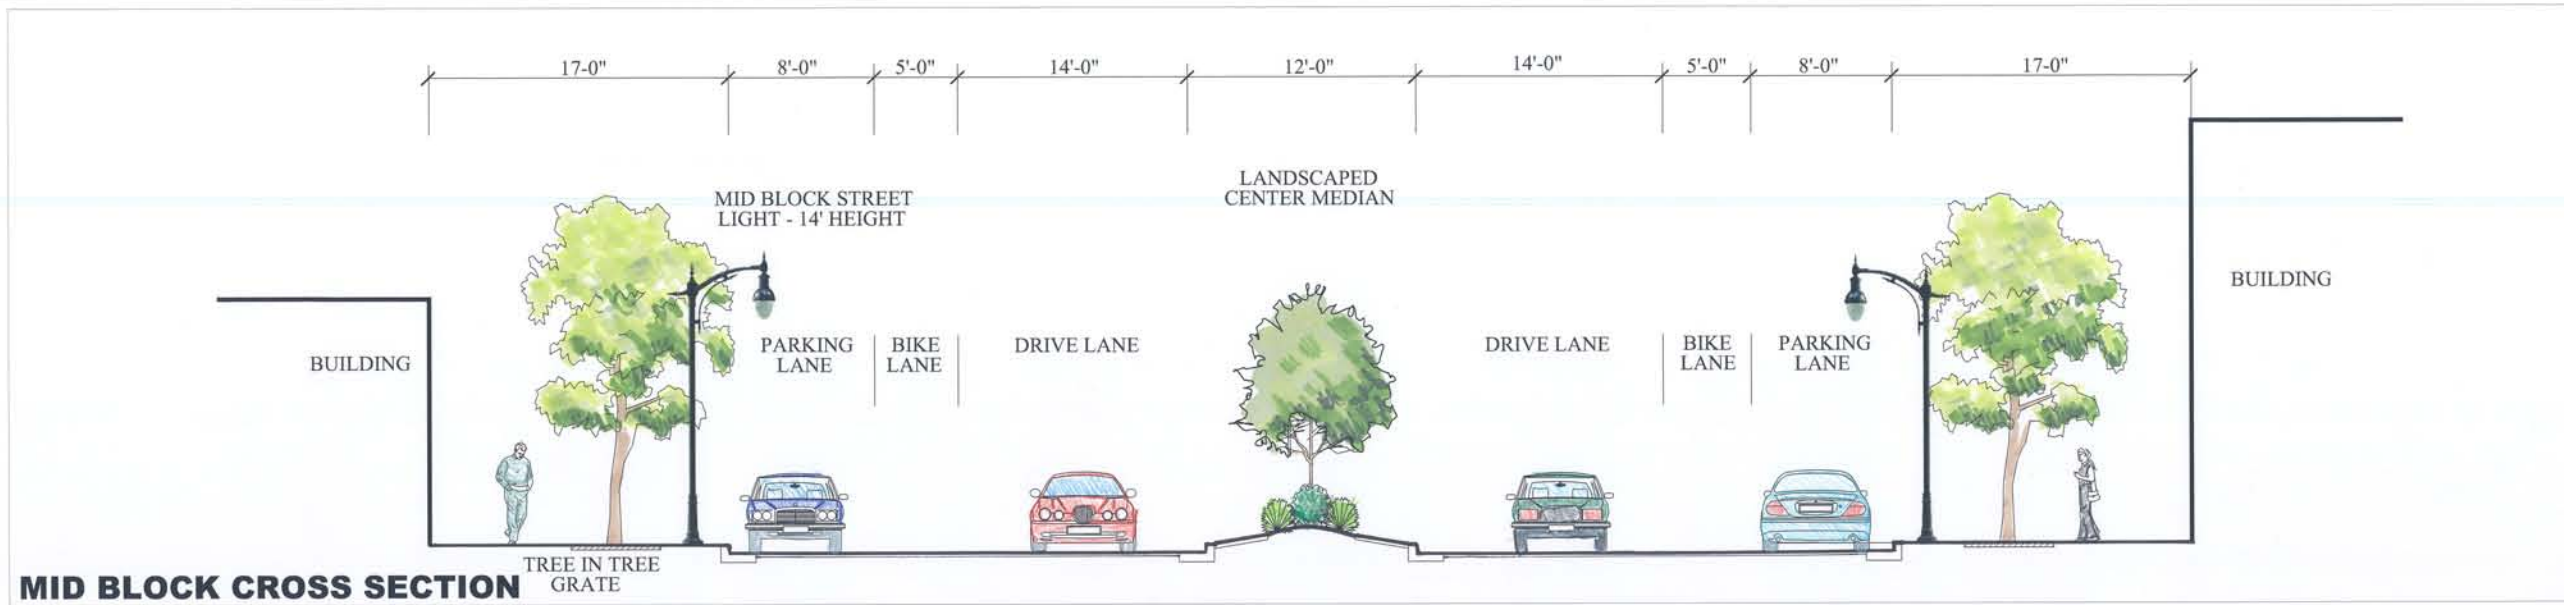

MID BLOCK CROSS SECTION

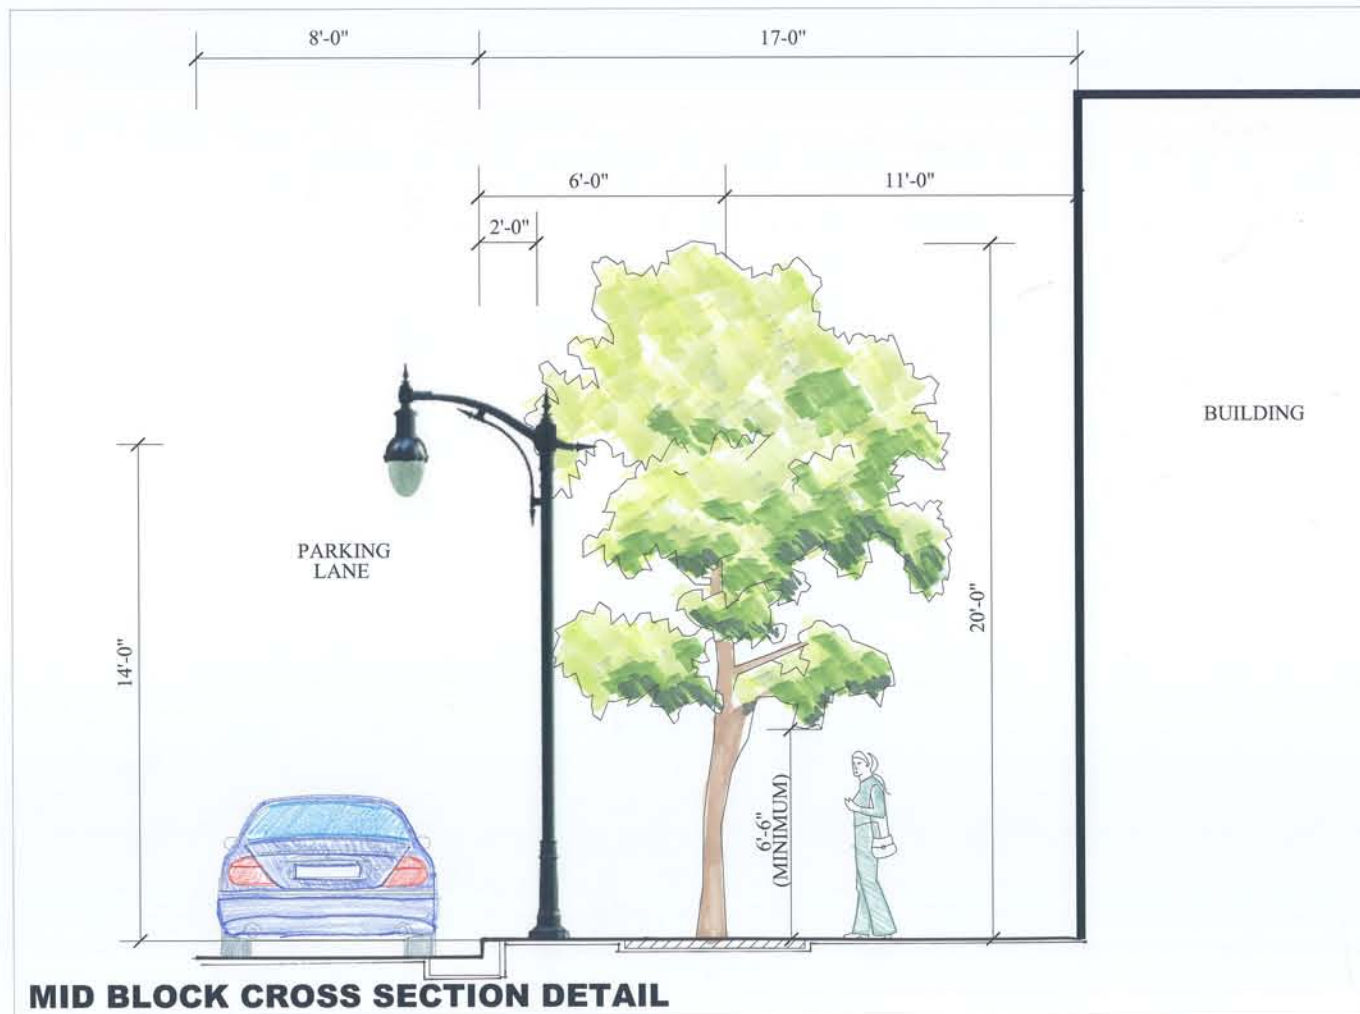

MID BLOCK CROSS SECTION DETAIL

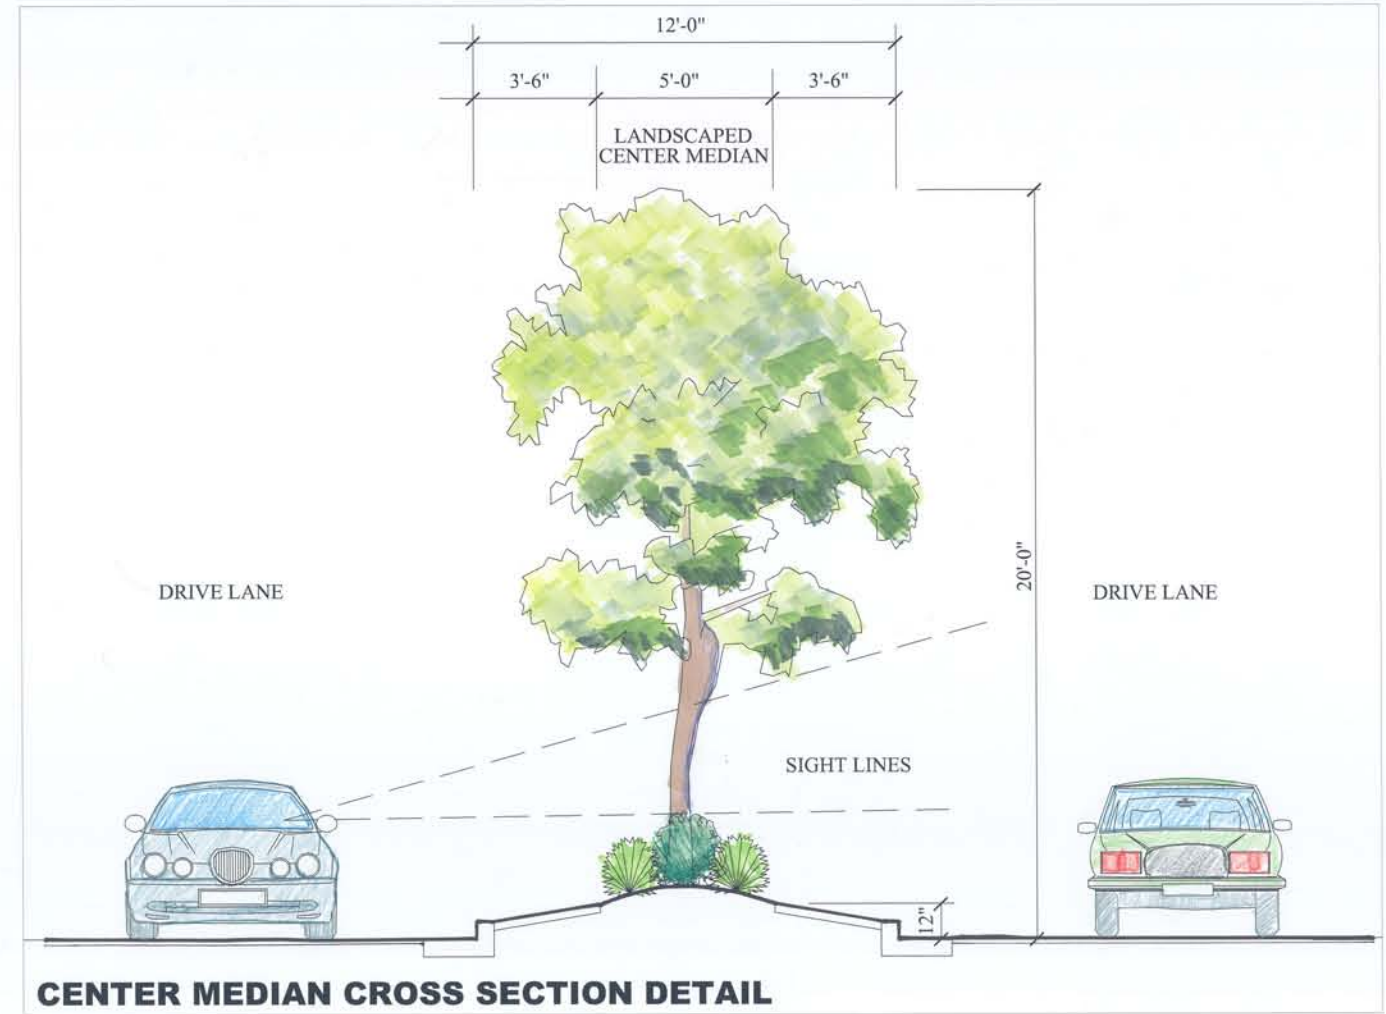

CENTER MEDIAN CROSS SECTION DETAIL